

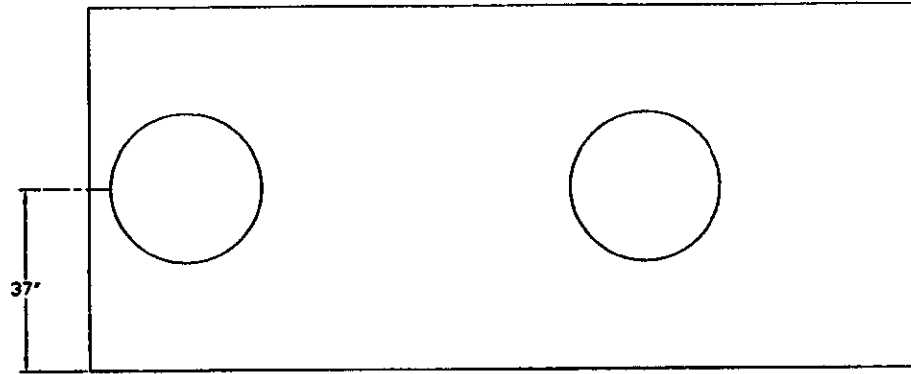


# Aqua Aire Sewage Treatment System 1000 GPD

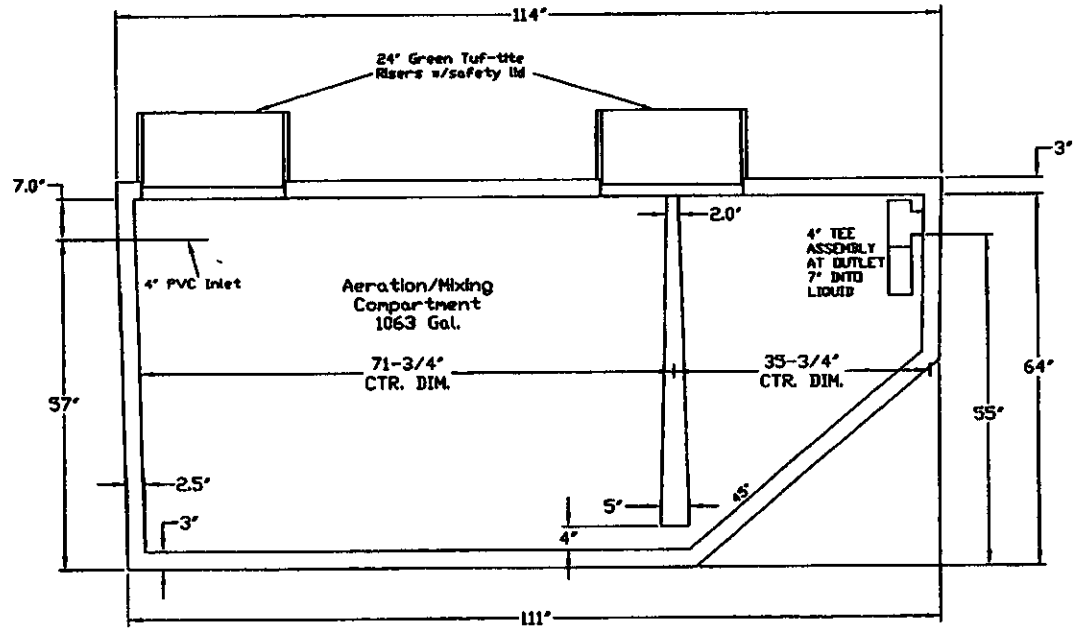

PLAN VIEW

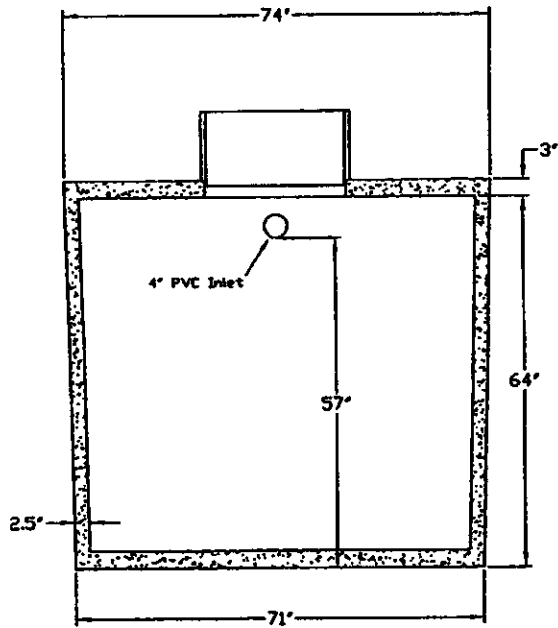

DESCRIPTION:

MODEL AA1600

Treatment Capacity: 1000 GPD Total Volume: 1063 Gal.

6000 Leading: 120 gpd/day

DATE: 12/15/15 SCALE: 1/4" = 1'-0" PAGE: 2/2

ECOLOGICAL TANKS, INC.

3245 WEST 104 NORTH

CHICKEN LAKE, LA 71224

PH: 504-833-0777 FAX: 504-833-0778

www.ecologicaltanks.com  
 100% Satisfaction Guarantee  
 All dimensions are approximate  
 and subject to change without  
 notice. See drawings for details.  
 ©2015 Ecological Tanks, Inc.

## The Turner Co.

DRAWN BY: DRI      JOB NO:      DATE: 12/15/15

CUSTOMER & PRODUCT      JOB NAME

NOTES:

CONCRETE: 5000 PSI MIN - 28 DAY  
 STRENGTH REINFORCEMENTS: MEET  
 OR EXCEED ASTM A-615 OR A-185